




TLORIS MJ1:25



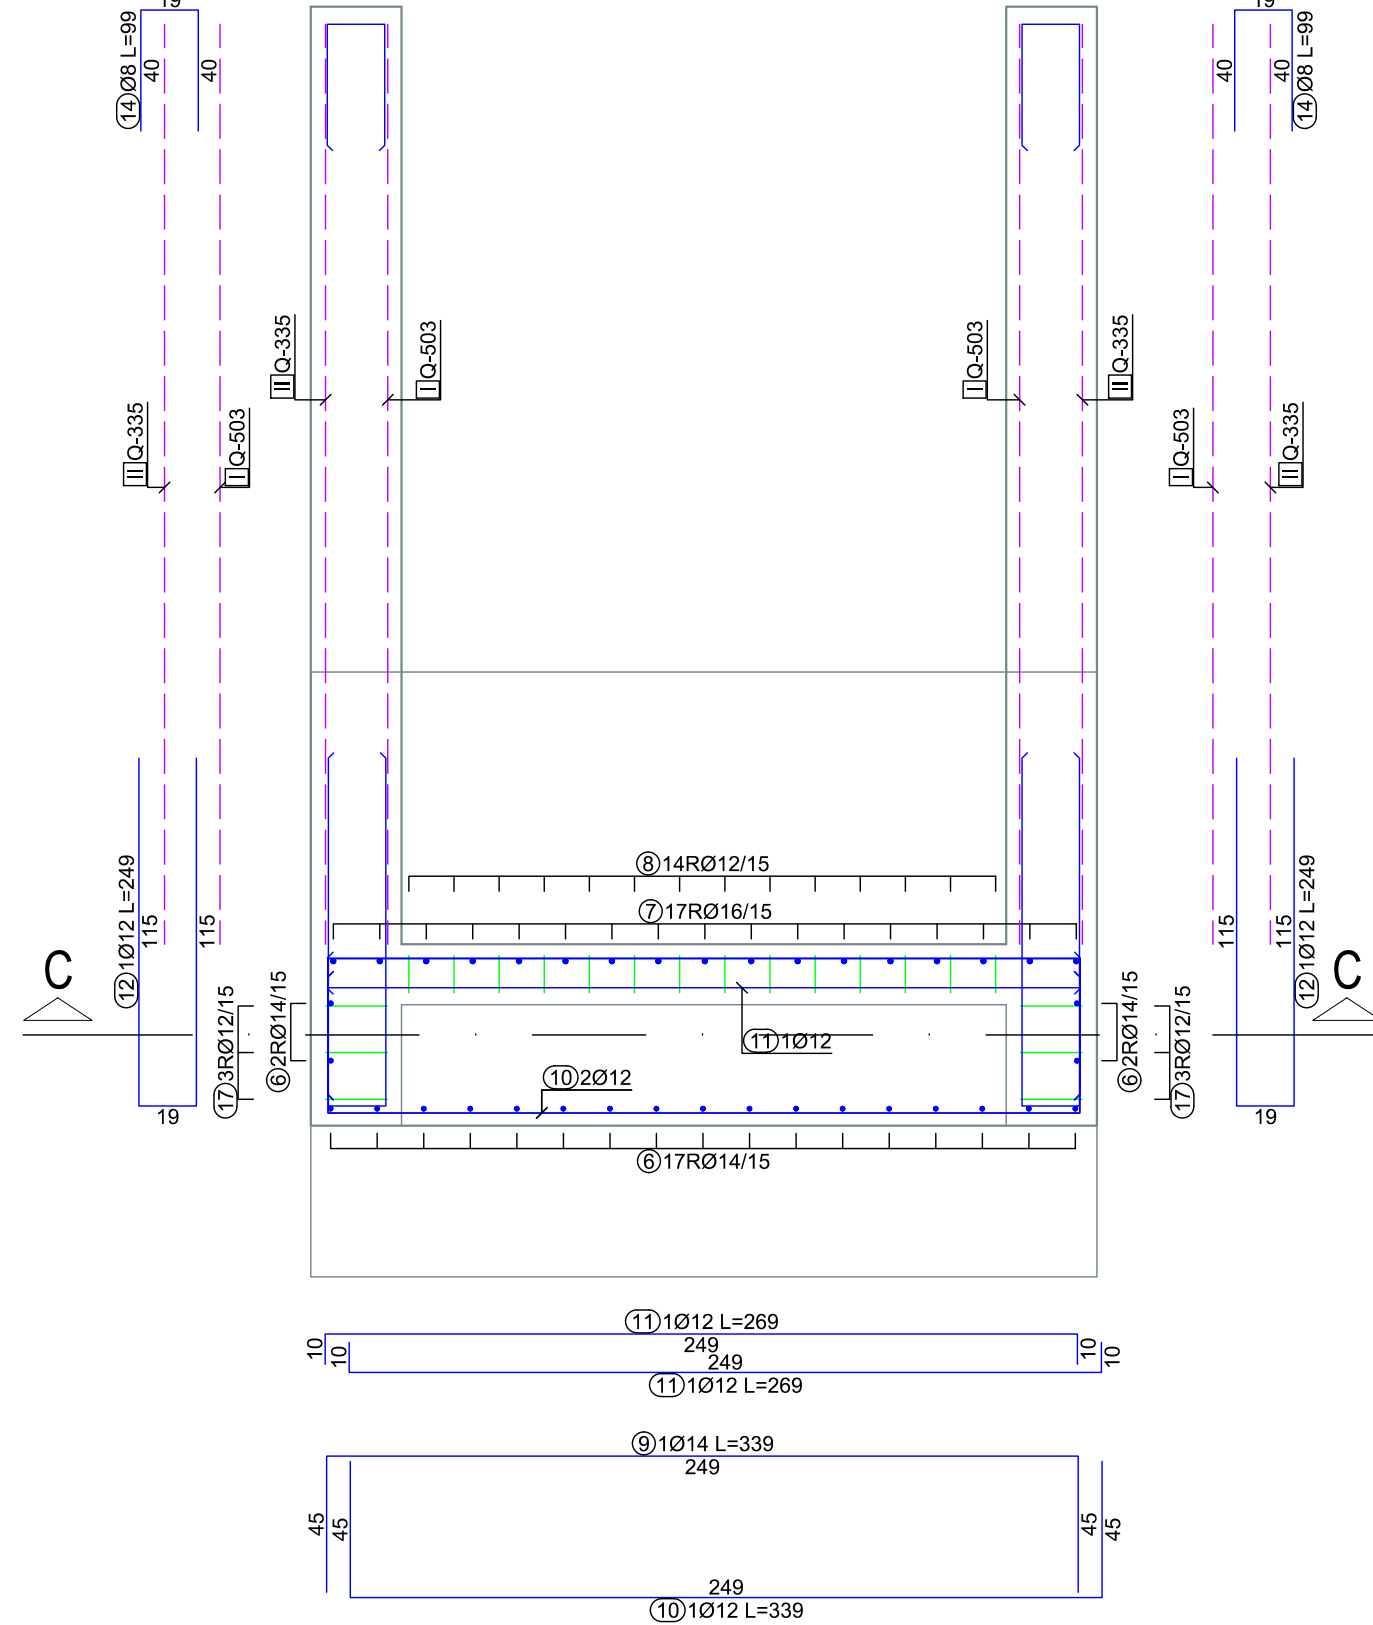



PRESJEK C-C MJ1:25

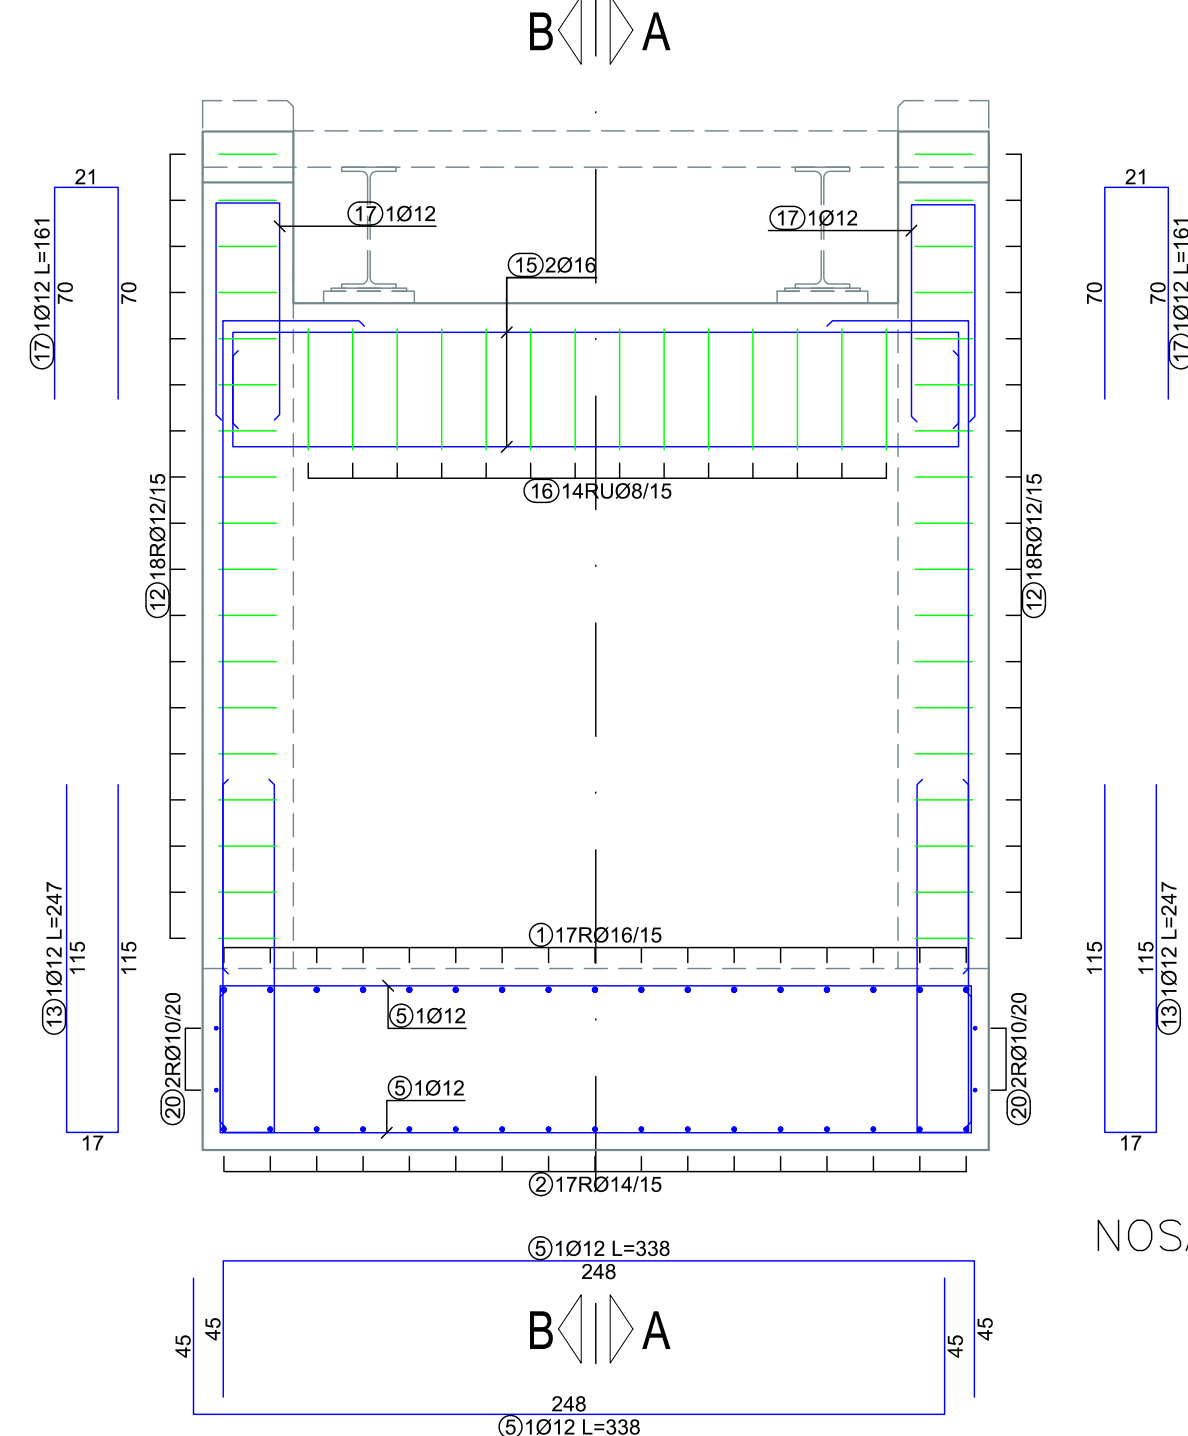

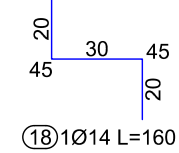NOSAČ GORNJE ZONE



| Šipke - specifikacija | | | | | | |
|-----------------------|-----------------------|----|-----------|------------|------------|--|
| ozn | oblik i mjere [cm] | Ø | lg [m] | n [kom] | lgn [m] | |
| UPORNJAK U2 (1 kom) | | | | | | |
| 1 | | 16 | 2.78 | 17 | 47.26 | |
| 2 | | 14 | 2.78 | 17 | 47.26 | |
| 3 | | 16 | 2.10 | 17 | 35.70 | |
| 4 | | 14 | 2.10 | 21 | 44.10 | |
| 5 | | 12 | 3.38 | 26 | 87.88 | |
| 6 | | 14 | 2.59 | 21 | 54.39 | |
| 7 | | 16 | 2.59 | 17 | 44.03 | |
| 8 | | 12 | 2.10 | 14 | 29.40 | |
| 9 | | 14 | 3.39 | 16 | 54.24 | |
| 10 | | 12 | 3.39 | 16 | 54.24 | |
| 11 | | 12 | 2.69 | 10 | 26.90 | |
| 12 | | 12 | 2.49 | 40 | 99.60 | |
| 13 | | 12 | 2.47 | 12 | 29.64 | |
| 14 | | 8 | 0.99 | 76 | 75.24 | |
| 15 | | 16 | 3.00 | 10 | 30.00 | |
| 16 | | 8 | 1.90 | 14 | 26.60 | |
| 17 | | 12 | 1.61 | 6 | 9.66 | |
| 18 | | 14 | 1.60 | 8 | 12.80 | |
| 3D geometrija | | | | | | |
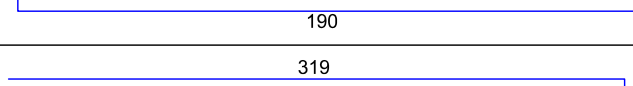
| | | | | | |
|----|---|----|------|---|-------|
| 19 |  | 10 | 3,00 | 4 | 12,00 |
| 20 |  | 10 | 2,40 | 4 | 9,60 |
| 21 |  | 10 | 3,59 | 4 | 14,36 |
| 22 |  | 10 | 4,05 | 4 | 16,20 |

| Šipke - rekapitulacija | | | | |
|------------------------|------------|----------------------------|----------------|--|
| Ø [mm] | lgm [m] | Jedinična težina [kg/m] | Težina [kg] | |
| RA1 | | | | |
| 8 | 101.84 | 0.41 | 41.65 | |
| 10 | 52.16 | 0.65 | 33.85 | |
| 12 | 337.32 | 0.92 | 310.33 | |
| 14 | 212.79 | 1.25 | 266.41 | |
| 16 | 156.99 | 1.62 | 254.48 | |

| | | | | | | |
|-----------------------|--------------|--------|--------|---|--------------------------|--------------------|
| Ukupno | | | | | | 906,73 |
| Mreže - specifikacija | | | | | | |
| Pozicija | Oznaka mreže | B [cm] | L [cm] | n | Jedinična težina [kg/m2] | Ukupna težina [kg] |
| UPORNJAK U2 (1 kom) | | | | | | |
| I-1 | Q-503 | 215 | 285 | 2 | 7.90 | 96.75 |
| I-2 | Q-503 | 135 | 127 | 2 | 7.90 | 26.99 |
| II-1 | Q-335 | 215 | 285 | 2 | 5.26 | 64.42 |
| II-2 | Q-335 | 135 | 127 | 2 | 5.26 | 17.97 |
| Ukupno | | | | | | 206.13 |

| |
|-------------------------|
| Mreže - plan rezanja |
| UPORNJAK U2 |
| Q-503 (215 cm x 605 cm) |

Figure 10 shows two diagrams illustrating the construction of a 2D grid. The left diagram shows a 2x2 grid of squares with side length 1x. The top-left square is divided into four smaller squares by a diagonal line. The top-right square is divided into four smaller squares by a diagonal line. The bottom-left square is divided into four smaller squares by a diagonal line. The bottom-right square is divided into four smaller squares by a diagonal line. The right diagram shows a 2x2 grid of squares with side length 1x. The top-left square is divided into four smaller squares by a diagonal line. The top-right square is divided into four smaller squares by a diagonal line. The bottom-left square is divided into four smaller squares by a diagonal line. The bottom-right square is divided into four smaller squares by a diagonal line.

Q-335 (215 cm x 605 cm)

1x

II-1 215 x 285

II-1 215 x 285

II-1 215 x 285

1x

II-2 135 x 127

II-2 135 x 127

II-2 135 x 127

| | | | | | | | |
|---|---|-----------------------------|----------------|-----------------------------|-----------------------|----------|------|
|  Rencon d.o.o. za projektiranje i nadzor u građevinarstvu, Vijećac 1, Mažurancina 8, 31100 Osijek | Naručitelj:  GRAD BELI MANASTIR Kralja Tomislava 53, 31 300 Beli Manastir | | | | | | |
| Projektant:  Damir Lukačević, mag.ing.aedif. HRVATSKA KOMORA INŽENJERA GRAĐEVINARSTVA Damir Lukačević mag.ing.aedif. Ovlašteni inženjer građevinarstva  G 4838 | Građevina: PJEŠAČKO BIKICLISTIČKI MOST PREKO "CRNOG KANALA" | | | | | | |
| Suradnici: Miroslav Prelik, mag.ing.aedif. Mario Vranjelić, dipl.ing.grad.   | <table border="1"> <tr> <td>Razina obrade:</td> <td>Broj projekta:</td> <td>Zajednička oznaka projekta:</td> </tr> <tr> <td>GLAVNI PROJEKT</td> <td>131/2015</td> <td></td> </tr> </table> Naziv nacrta: ARMATURNI NACRT UPORNIJAKA U2 | Razina obrade: | Broj projekta: | Zajednička oznaka projekta: | GLAVNI PROJEKT | 131/2015 | |
| Razina obrade: | Broj projekta: | Zajednička oznaka projekta: | | | | | |
| GLAVNI PROJEKT | 131/2015 | | | | | | |
| | <table border="1"> <tr> <td>Datum:</td> <td>Mjesečje:</td> <td>Broj nacrta:</td> </tr> <tr> <td>1. listopada 2015.</td> <td>1:25</td> <td>1402</td> </tr> </table> | Datum: | Mjesečje: | Broj nacrta: | 1. listopada 2015. | 1:25 | 1402 |
| Datum: | Mjesečje: | Broj nacrta: | | | | | |
| 1. listopada 2015. | 1:25 | 1402 | | | | | |